



10819 - 184 Street  
 Edmonton, AB T5S 2T2  
 PHONE: (780) 451-8088  
 FAX: (780) 451-8090  
 www.gnstrailers.com

Copyright reserved. This drawing is an instrument of service for the project specified. The drawing and design are exclusive property of GNS Industrial Trailer Services Ltd. and may not be used in whole or in part without company's written consent.

NOTE: THE CONTRACTOR SHALL CHECK AND VERIFY ALL DIMENSIONS AND MEASUREMENTS SHOWN ON DRAWINGS. WHERE DISCREPANCIES OCCUR THEY SHALL BE REPORTED TO GNS INDUSTRIAL TRAILER SERVICES LTD. BEFORE PROCEEDING WITH ANY PORTION OF THE WORK IN THE CONTRACT.

no.	description	date	checked
revisions			

Seal:


Comments:

Client:  
**RIVERSDALE RESOURCES**

Project:  
**390 BED PEAK - 2 PHASE  
 CAMP PROPOSAL**

Drawing:  
**CAMP LAYOUT**

Date:	29 Jan 2019	Drawn By:	K.S.
Scale:	AS SHOWN	File:	
Dimensions:	INCHES		SD-6
Job:			
Program:			
Sheets:	1 of 1		

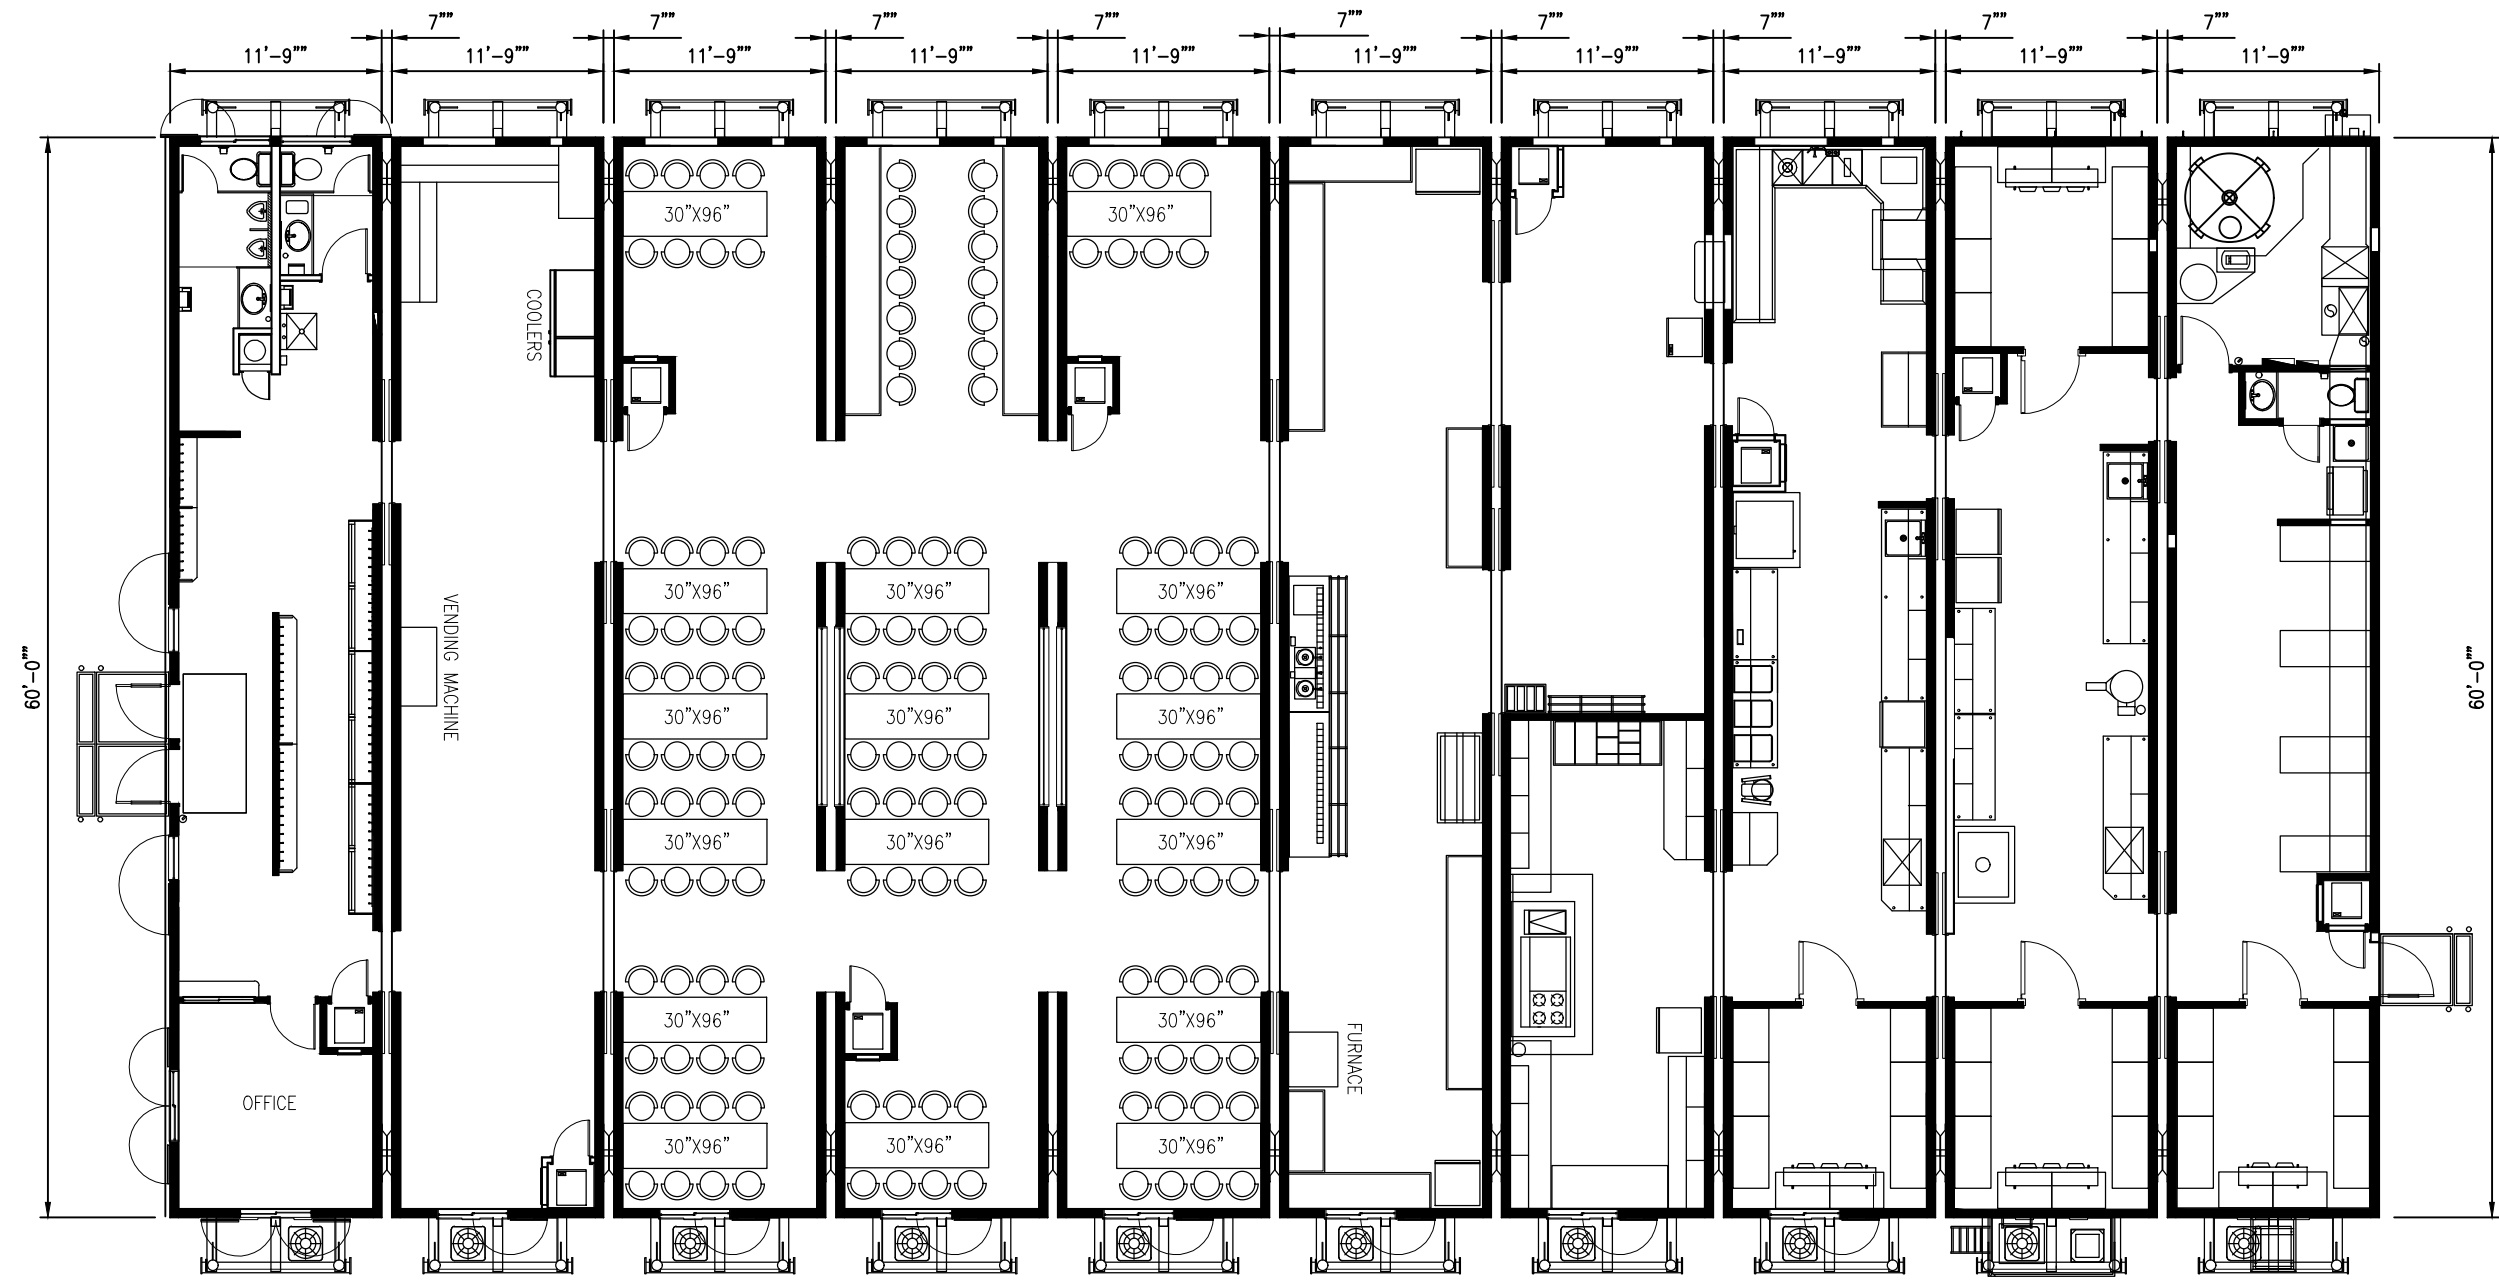

**1** CAMP LAYOUT  
 SCALE: 3/32" = 1'-0"